

SUSAN M. KECK
Db. 1026 Pg. 222
Pb. 35 - Pg. 594
TAM: 155-00-00-053

N/F
SUSAN M. KECK
Db. 1026 Pg. 222
Pb. 35 - Pg. 594
TAM: 155-00-00-054

SCOGINS PROPERTY
Tract C
4.77 Ac.


SCOGINS PROPERTY
Tract A
0.25 Ac.

MV DEVELOPMENT CO., LLC
PINE RIDGE GOLF CLUB
Rel. Plat. By
Newby - Proctor & Assoc., Inc.
File No: C-1216, Dated: 5/24/08
Tract A

TR 38 745
FILED FOR RECORDER
EDGEFIELD COUNTY, SC
BRITNEY F. NEWBY, CLERK
01-13-2007 At 07:26 pm.
PLAT NO NEM

MV DEVELOPMENT CO., LLC
PINE RIDGE GOLF CLUB
Rel. Plat. By
Newby - Proctor & Assoc., Inc.
File No: C-1216, Dated: 5/24/08
Tract A

EDGEFIELD COUNTY
PLANNING COMMISSION
DATE 11/14/07
APPROVED FOR RECORDING ONLY

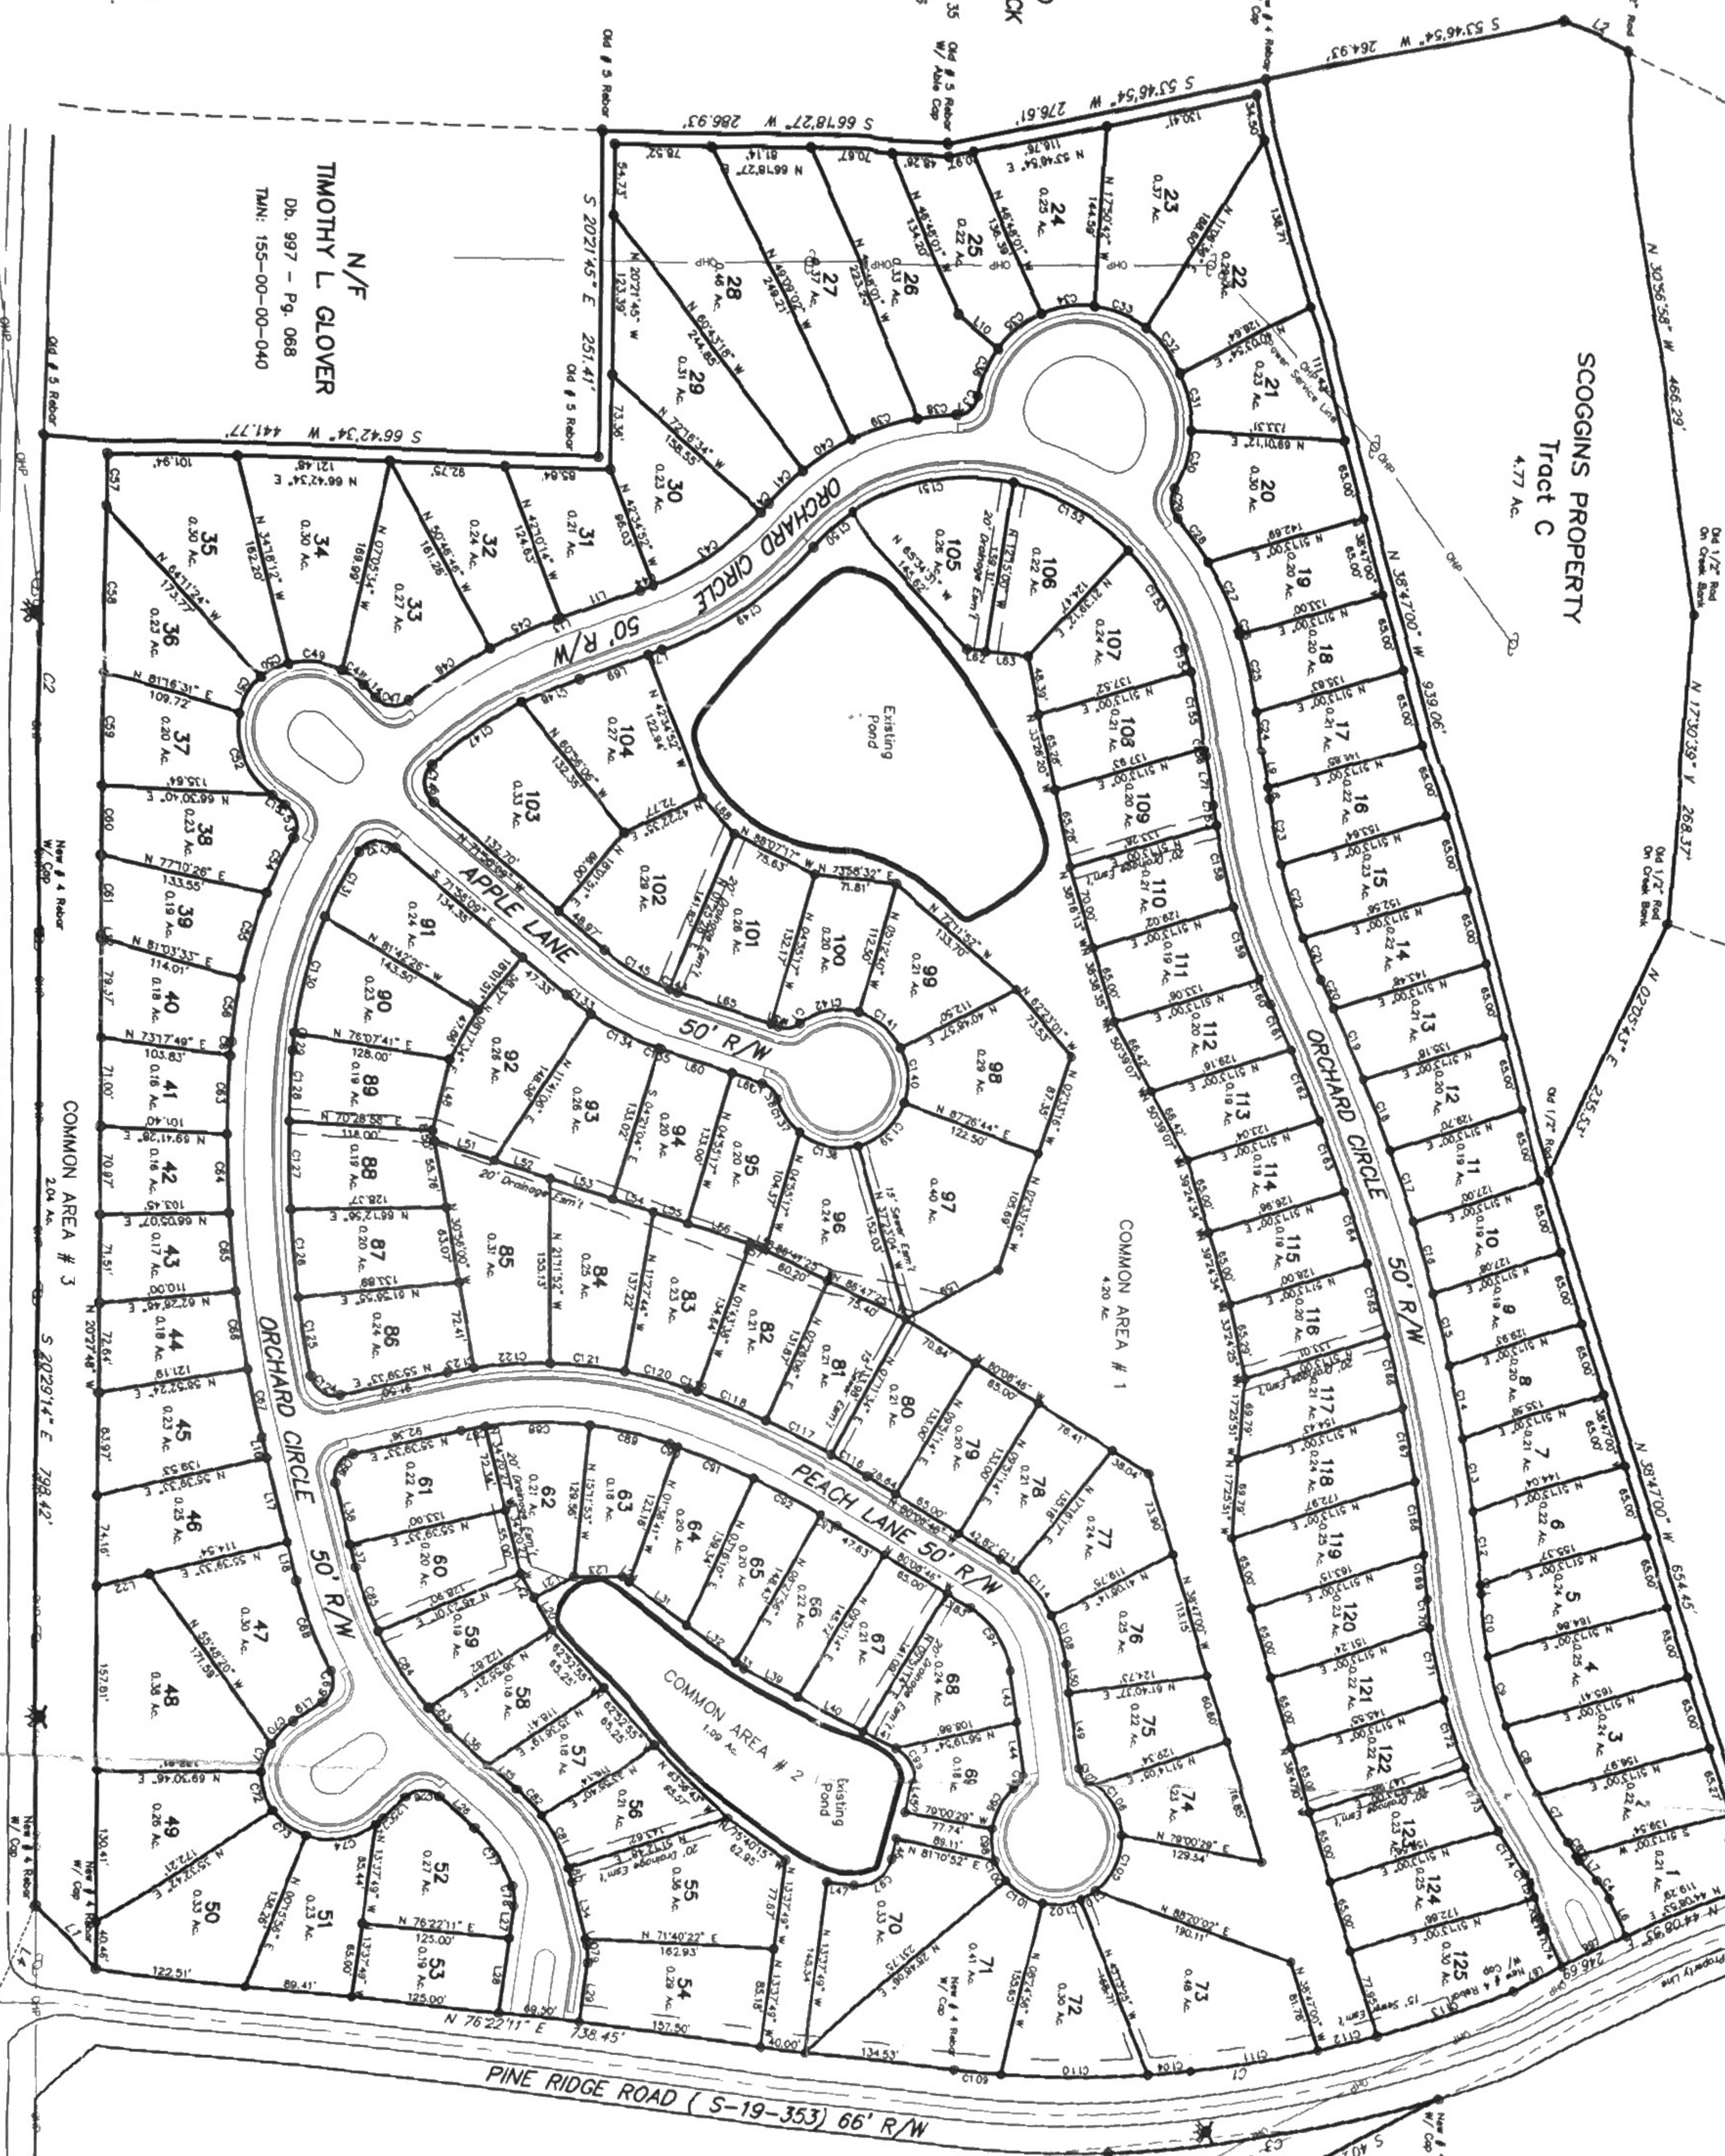

ORCHARD ESTATES

N/F
TIMOTHY L. GLOVER
Db. 997 - Pg. 068
TAM: 155-00-00-040

PAR DRIVE (S-19-175) 66' R/W